


- - DENOTES INTERNAL FACE OF GLASS
- - DENOTES INTERNAL FACE OF WALL

APPROX NORTH  
APPROX SCALE 1:100

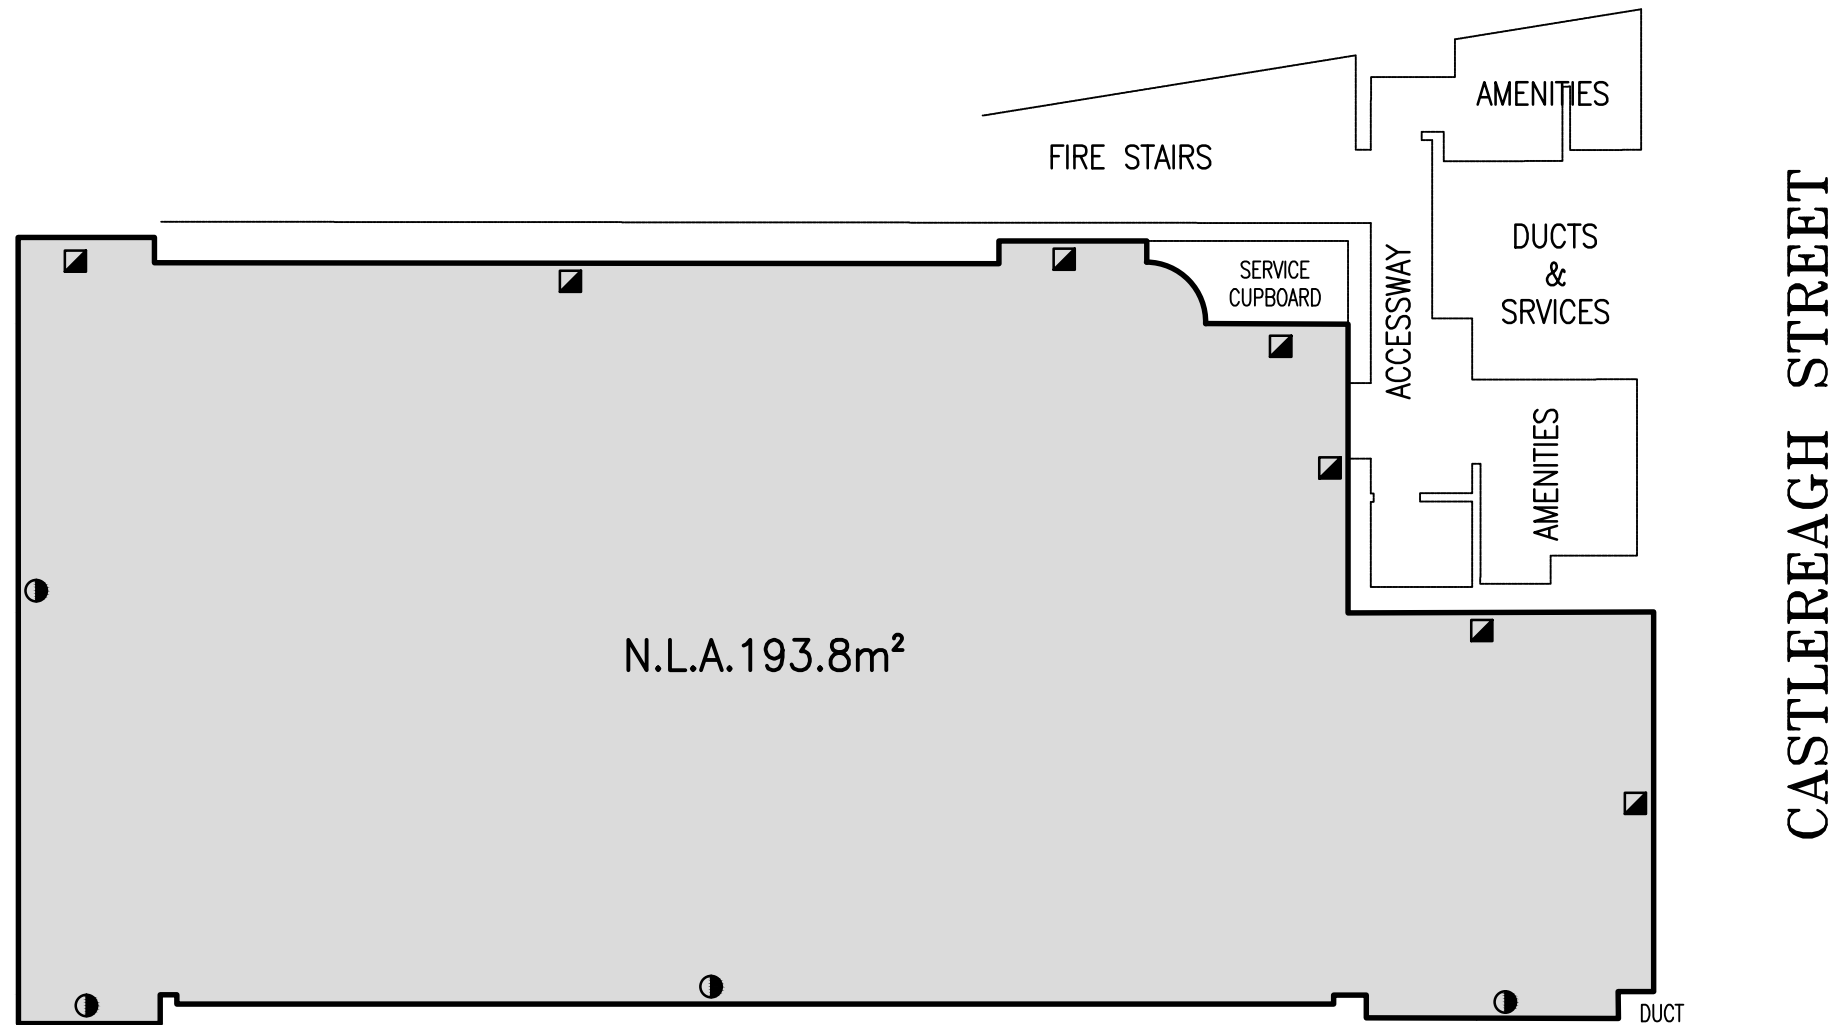

NOTES:

AREAS AND TENANCY BOUNDARIES HAVE BEEN DEDUCED IN ACCORDANCE WITH, AND UNDER INTERPRETATION OF THE 'PROPERTY COUNCIL OF AUSTRALIA' METHOD OF MEASUREMENT. REVISED EDITION MARCH 1997 PART 3, NET LETTABLE AREA (NLA).

X:\10JOBS\100418\_163 CASTLEREAGH ST SYDNEY\100418 PCA SKETCHES\NLA-LEGION\100418\_NLA\_L03-L05.dwg

<p>PLAN SHOWING NET LETTABLE AREA "LEGION HOUSE" CASTLEREAGH STREET SYDNEY <u>LEVEL 4</u></p>	CONSULTING SURVEYORS		RATIO: 1:100		DATE 10.05.13	
	DENNY LINKER & CO.		DATUM: _		ISSUE	SHEET SIZE A3
	SYDNEY					
	5th Floor 17 RANDLE STREET SURRY HILLS N.S.W. 2010 PH. (02) 9212 4655 FAX (02) 9212 5254		DRAWN: KB/DW		DWG. LEGION I.D.: LEVEL 4	
		REF. No.: 100418				