


AREA CALCULATED IN ACCORDANCE WITH THE NET LETTABLE AREA DEFINITION CONTAINED WITHIN THE PROPERTY COUNCIL OF AUSTRALIA METHOD OF MEASUREMENT FOR LETTABLE AREA MANUAL 1997 EDITION.

- \* - DENOTES INTERNAL FACE OF GLASS
- ⊗ - DENOTES EXTERNAL FACE OF GLASS
- ◻ - DENOTES INTERNAL FACE OF WALL
- - DENOTES EDGE OF CONCRETE SLAB

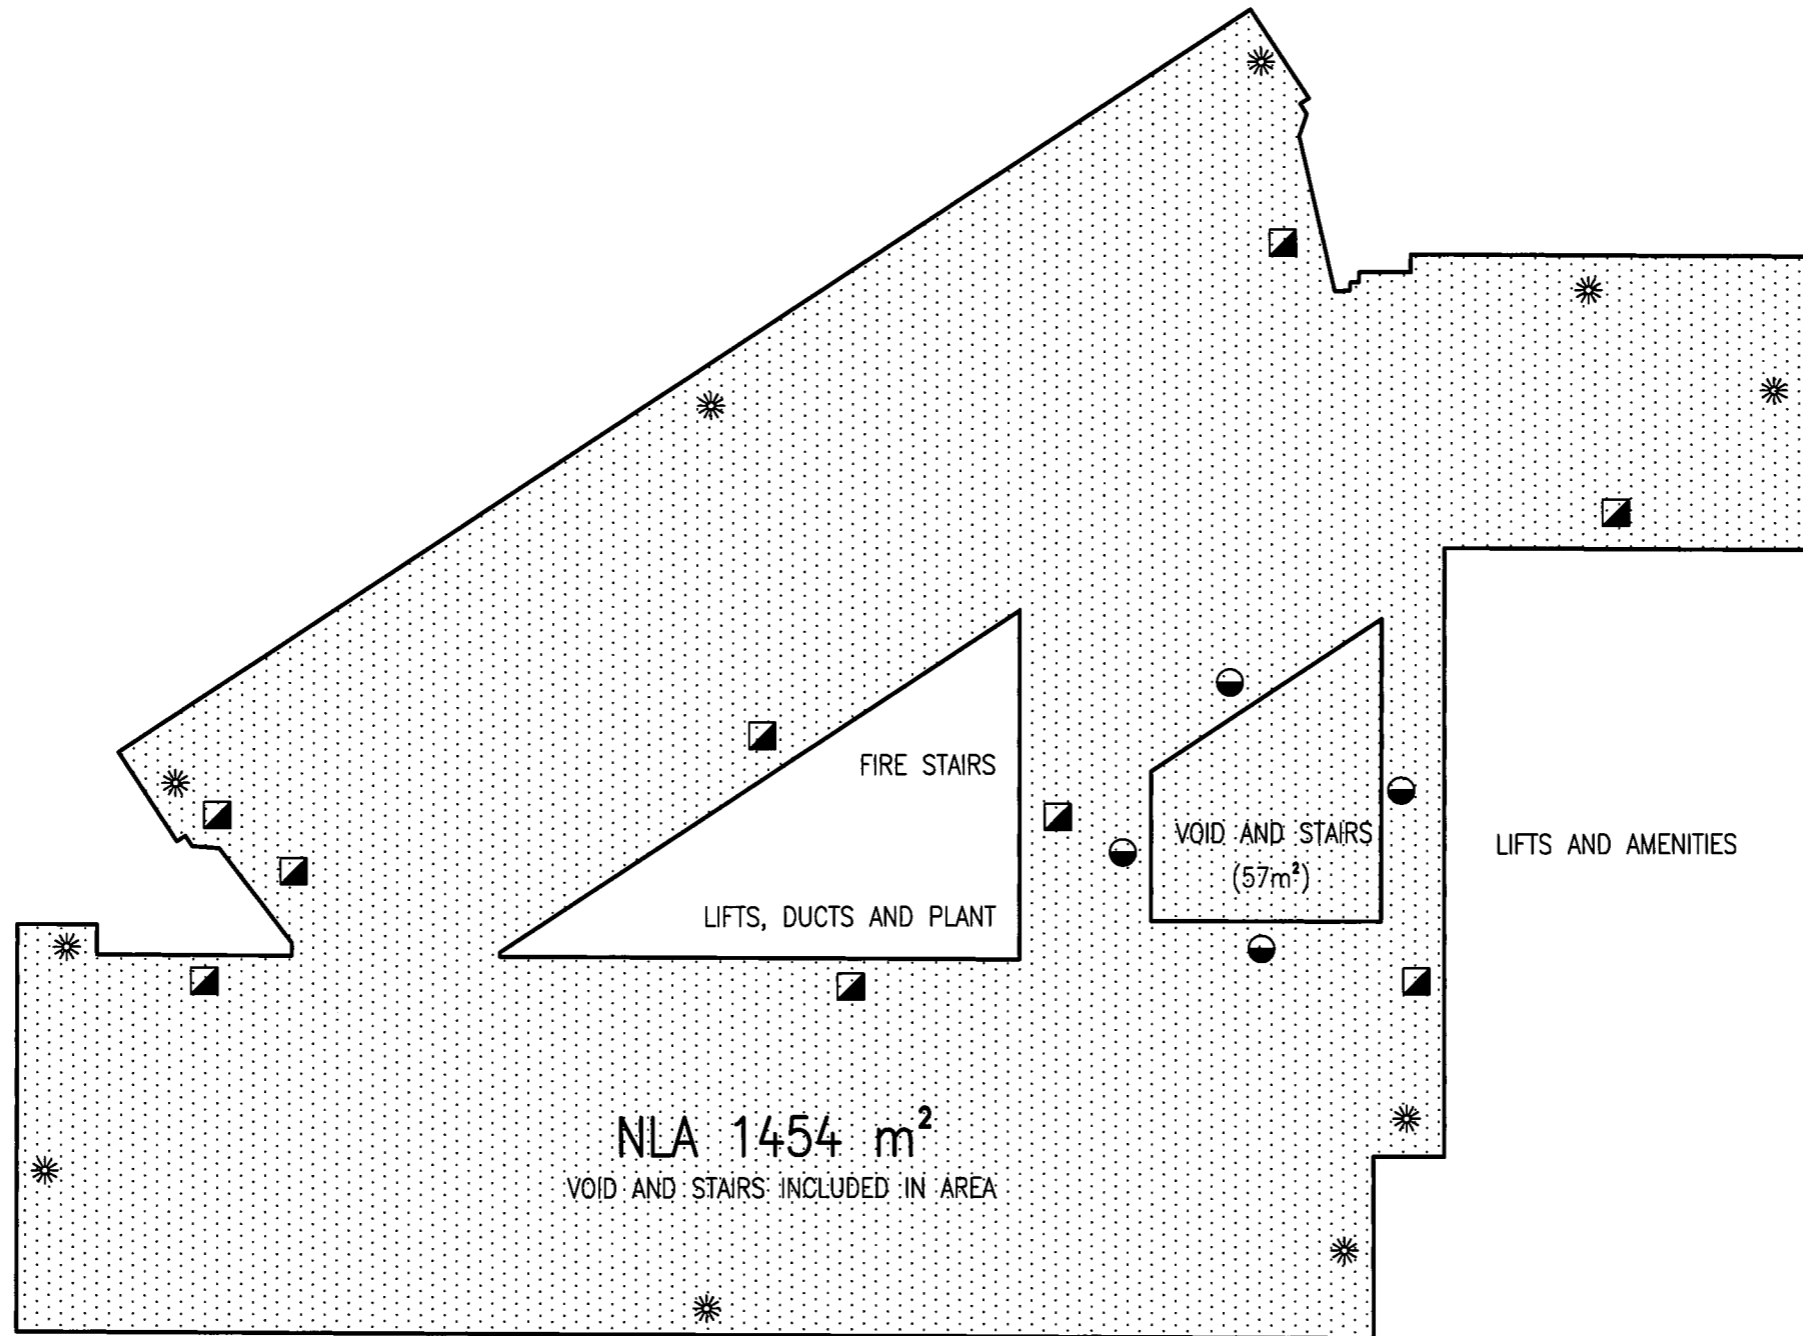

01/11/13	KB	ADDRESS AMENDED	C
04/07/13	MA	ADDRESS AMENDED	B
5/03/13	SK	NLA AMENDED	A
DATE	BY	REVISION	ISSUE

PITT

STREET

X:\10JOBS\100418\_163 CASTLEREAGH ST SYDNEY\100418 PCA SKETCHES\NLA No 161\100418 NLA L23.dwg

<p>PLAN SHOWING NET LETTABLE AREA OF LEVEL 23 No.161 CASTLEREAGH ST SYDNEY</p>	CONSULTING SURVEYORS		RATIO: 1:250		DATE 1/03/2013	
	DENNY LINKER & CO.		DATUM:		ISSUE C	
	SYDNEY		DRAWN: SK/LG			
	5th Floor 17 RANDLE STREET SURRY HILLS N.S.W. 2010 PH. (02) 9212 4655 FAX (02) 9212 5254		REF. 100418 No.:		DWG. 100418 NLA I.D.:	